


TYPICAL ONE-LANE ROUNDABOUT SIGNING DETAILS
(FOR ONE OF THE LEGS)

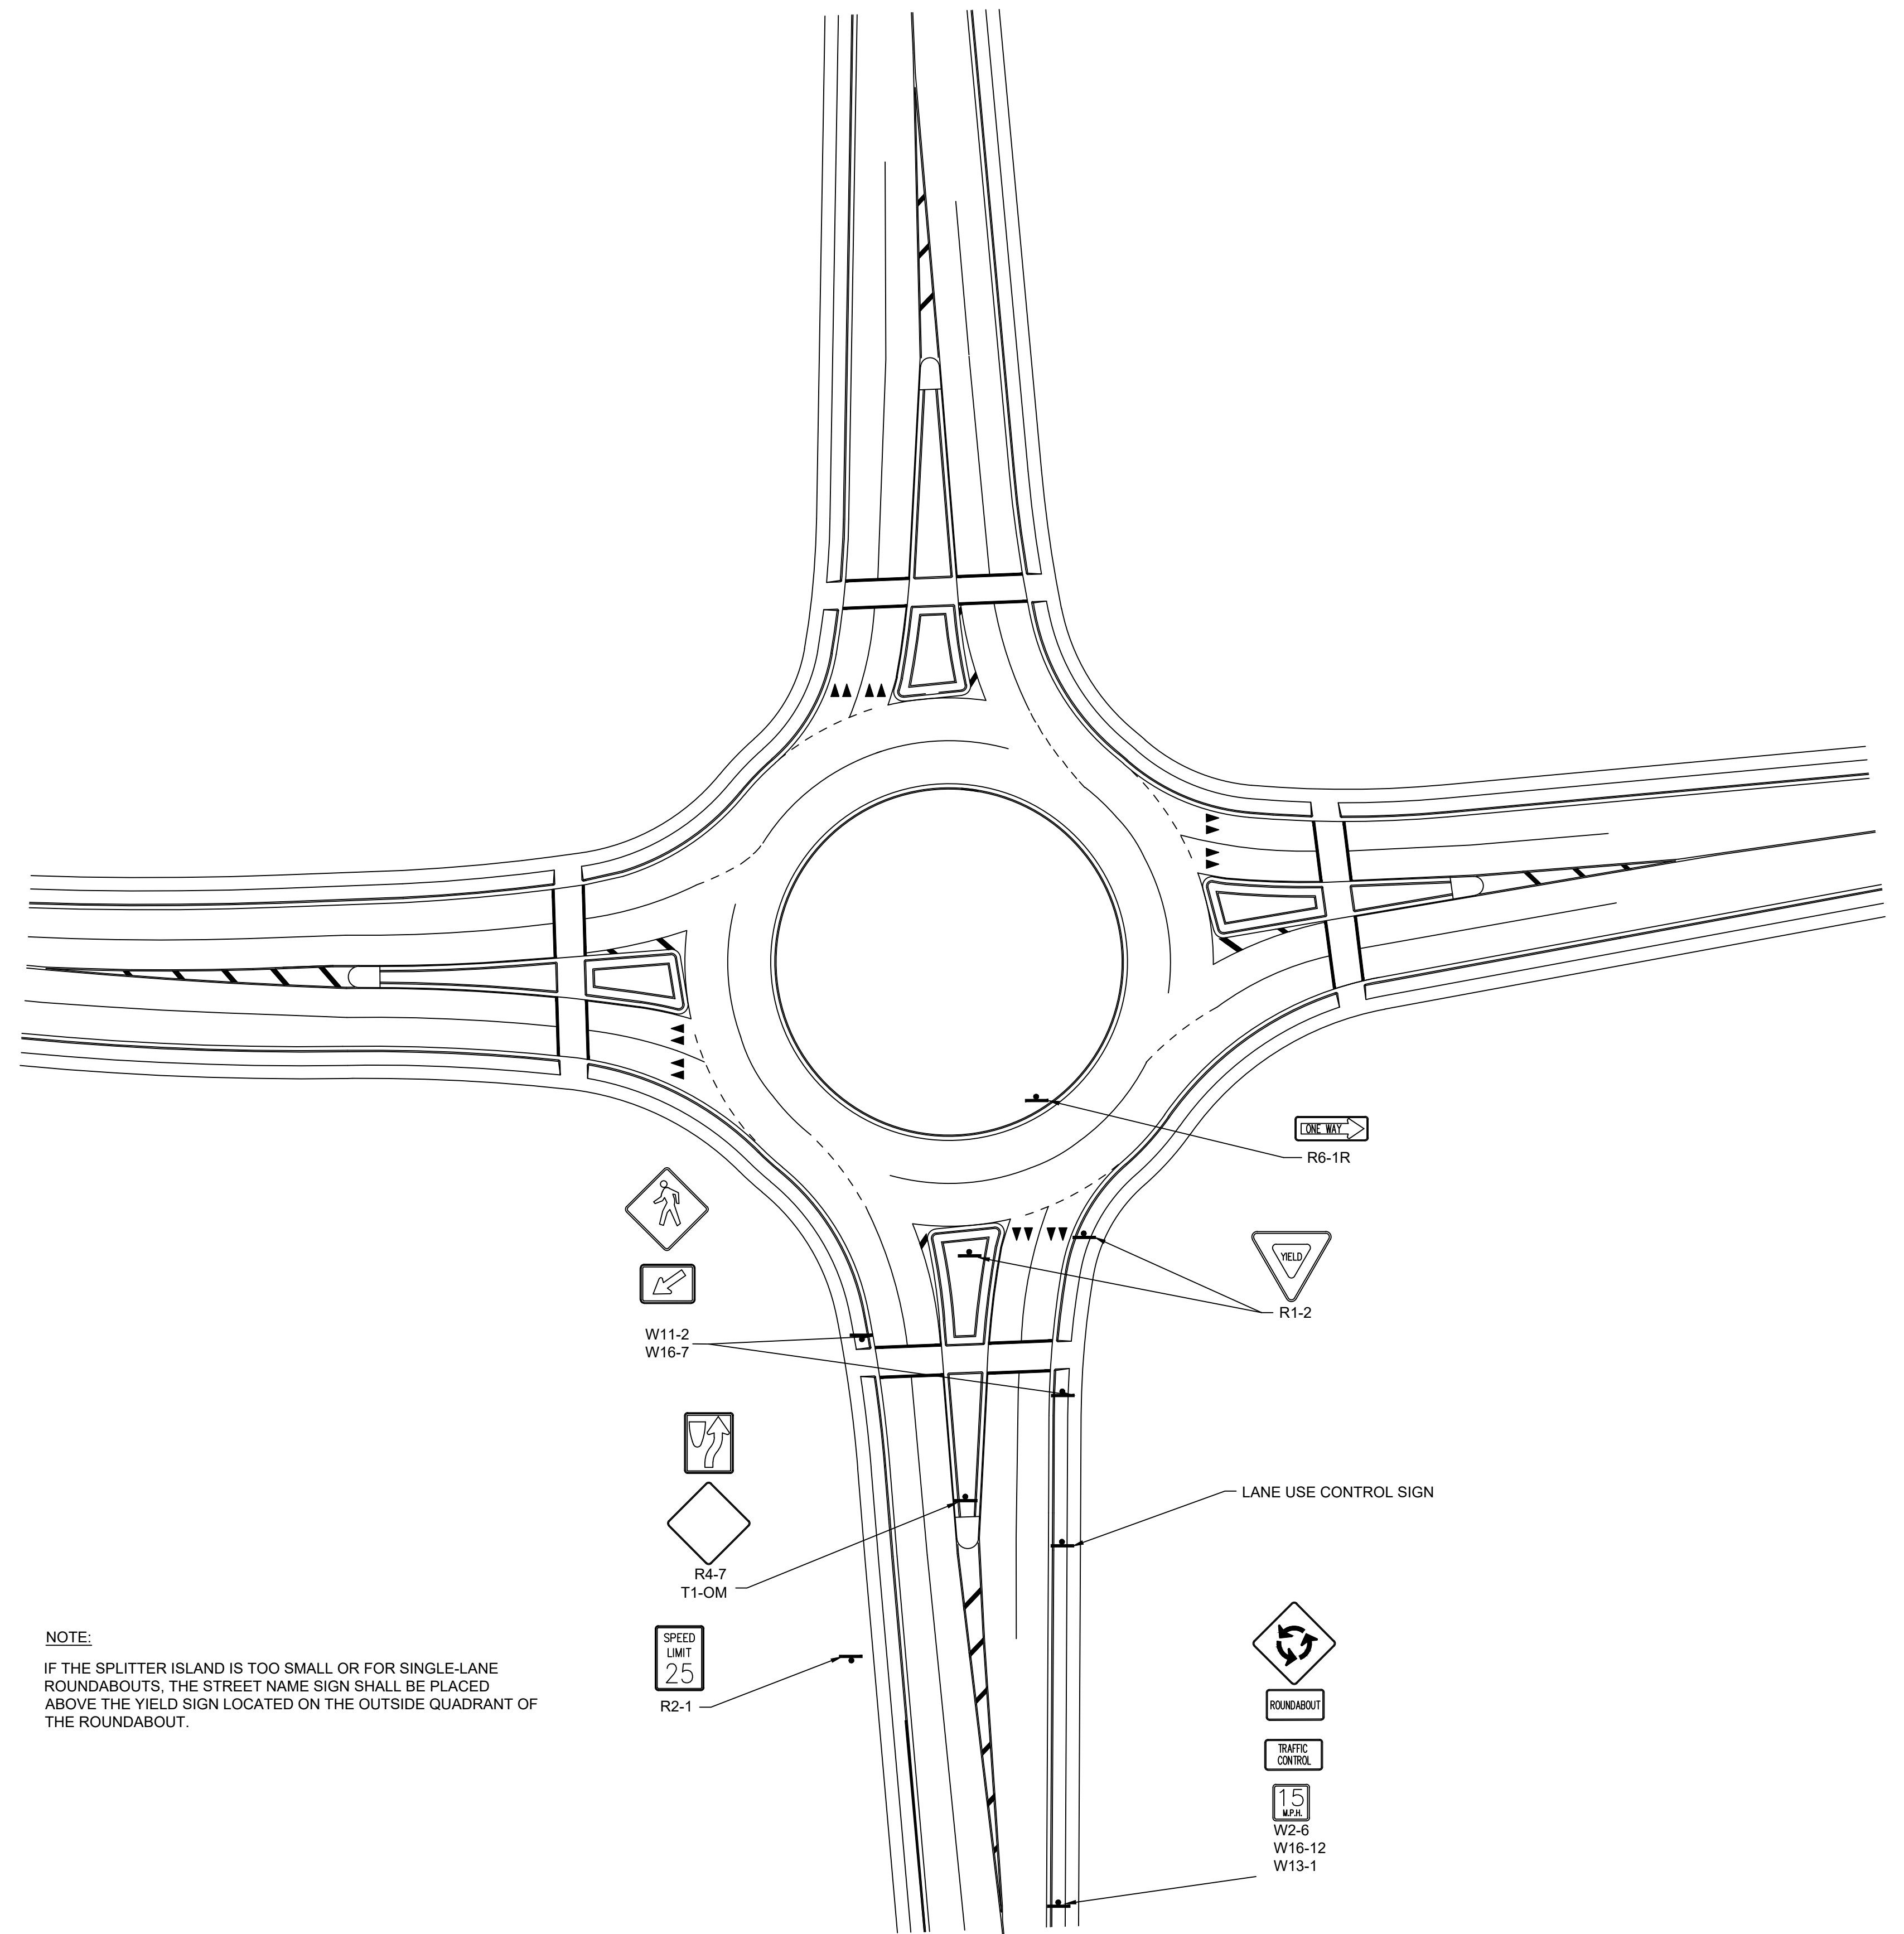

NOTE:
IF THE SPLITTER ISLAND IS TOO SMALL OR FOR SINGLE-LANE ROUNDABOUTS, THE STREET NAME SIGN SHALL BE PLACED ABOVE THE YIELD SIGN LOCATED ON THE OUTSIDE QUADRANT OF THE ROUNDABOUT.

TYPICAL TWO-LANE ROUNDABOUT SIGNING DETAILS
(FOR ONE OF THE LEGS)

REVISED DATE:	08/17	
DETAILED:	BKC	
APPROVED:	---	
ROUNDABOUT SIGNING		SHEET D-903